


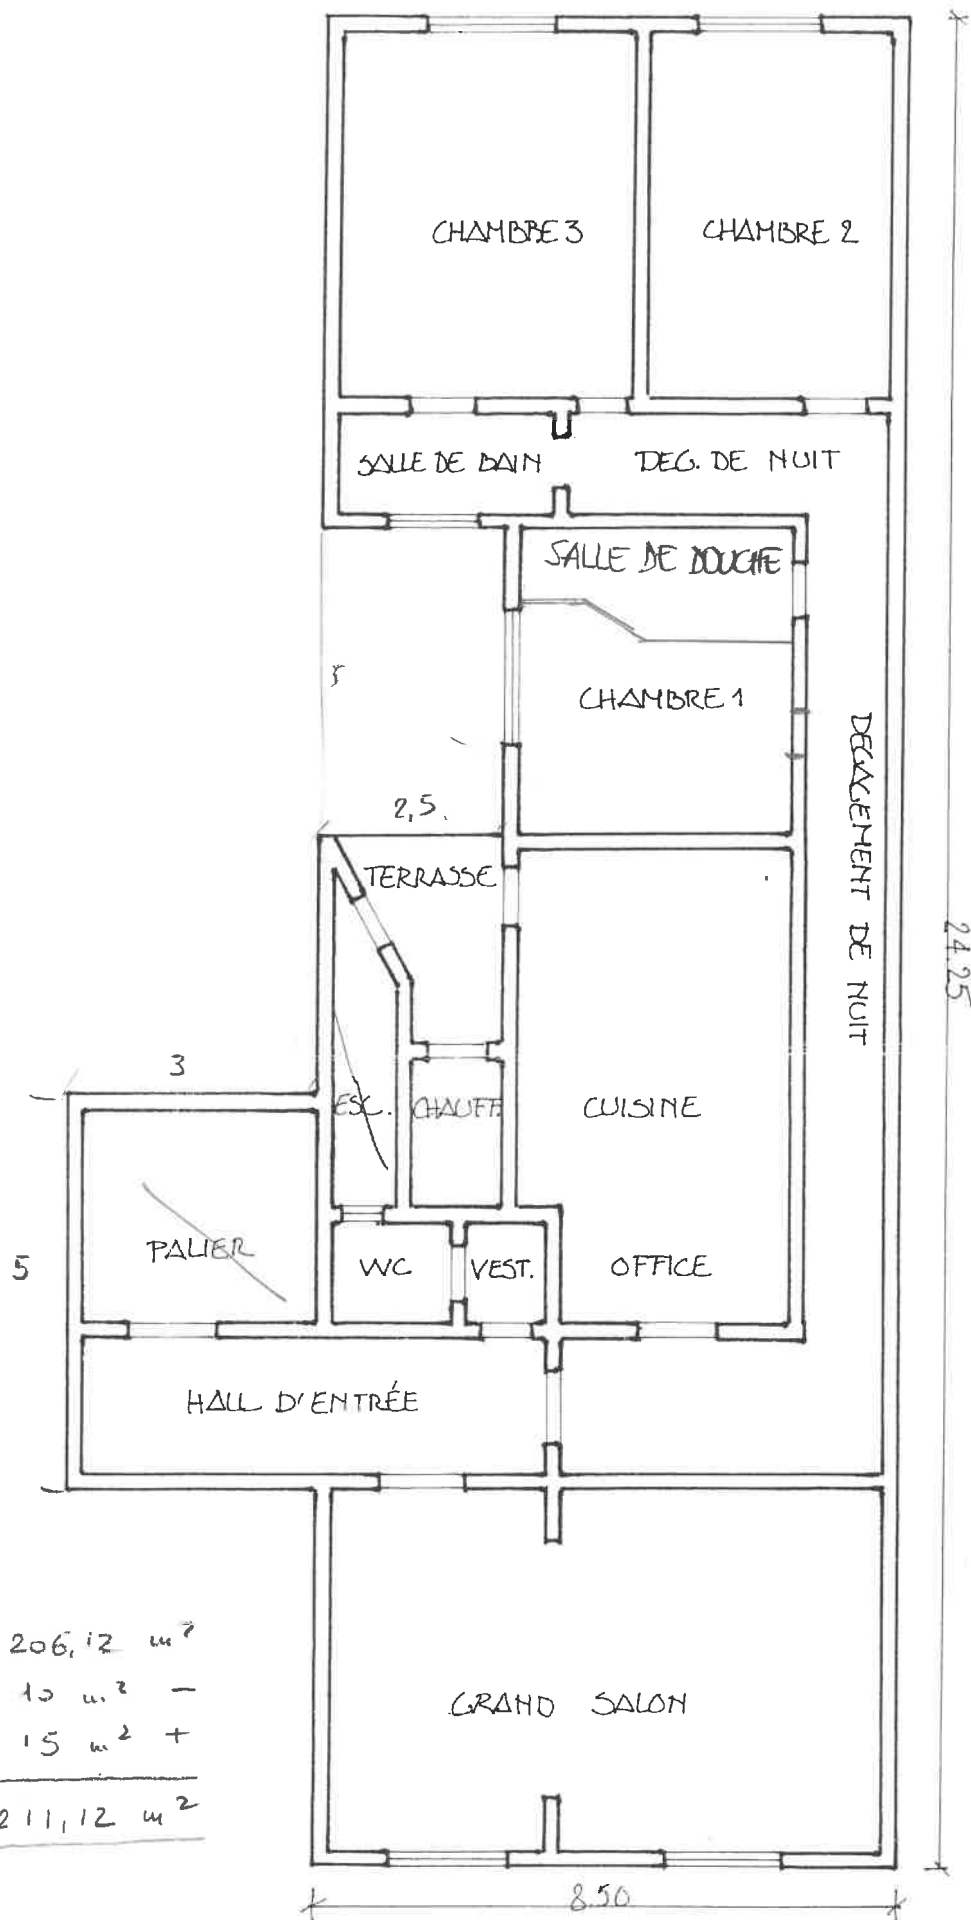

$$\begin{aligned}
 8,50 \times 24,25 &= 206,12 \text{ m}^2 \\
 2,5 \times 4 &= 10 \text{ m}^2 - \\
 3 \times 5 &= 15 \text{ m}^2 + \\
 \hline
 211,12 \text{ m}^2
 \end{aligned}$$

RUE BLANCHE, 35
ECHELLE 1/100