
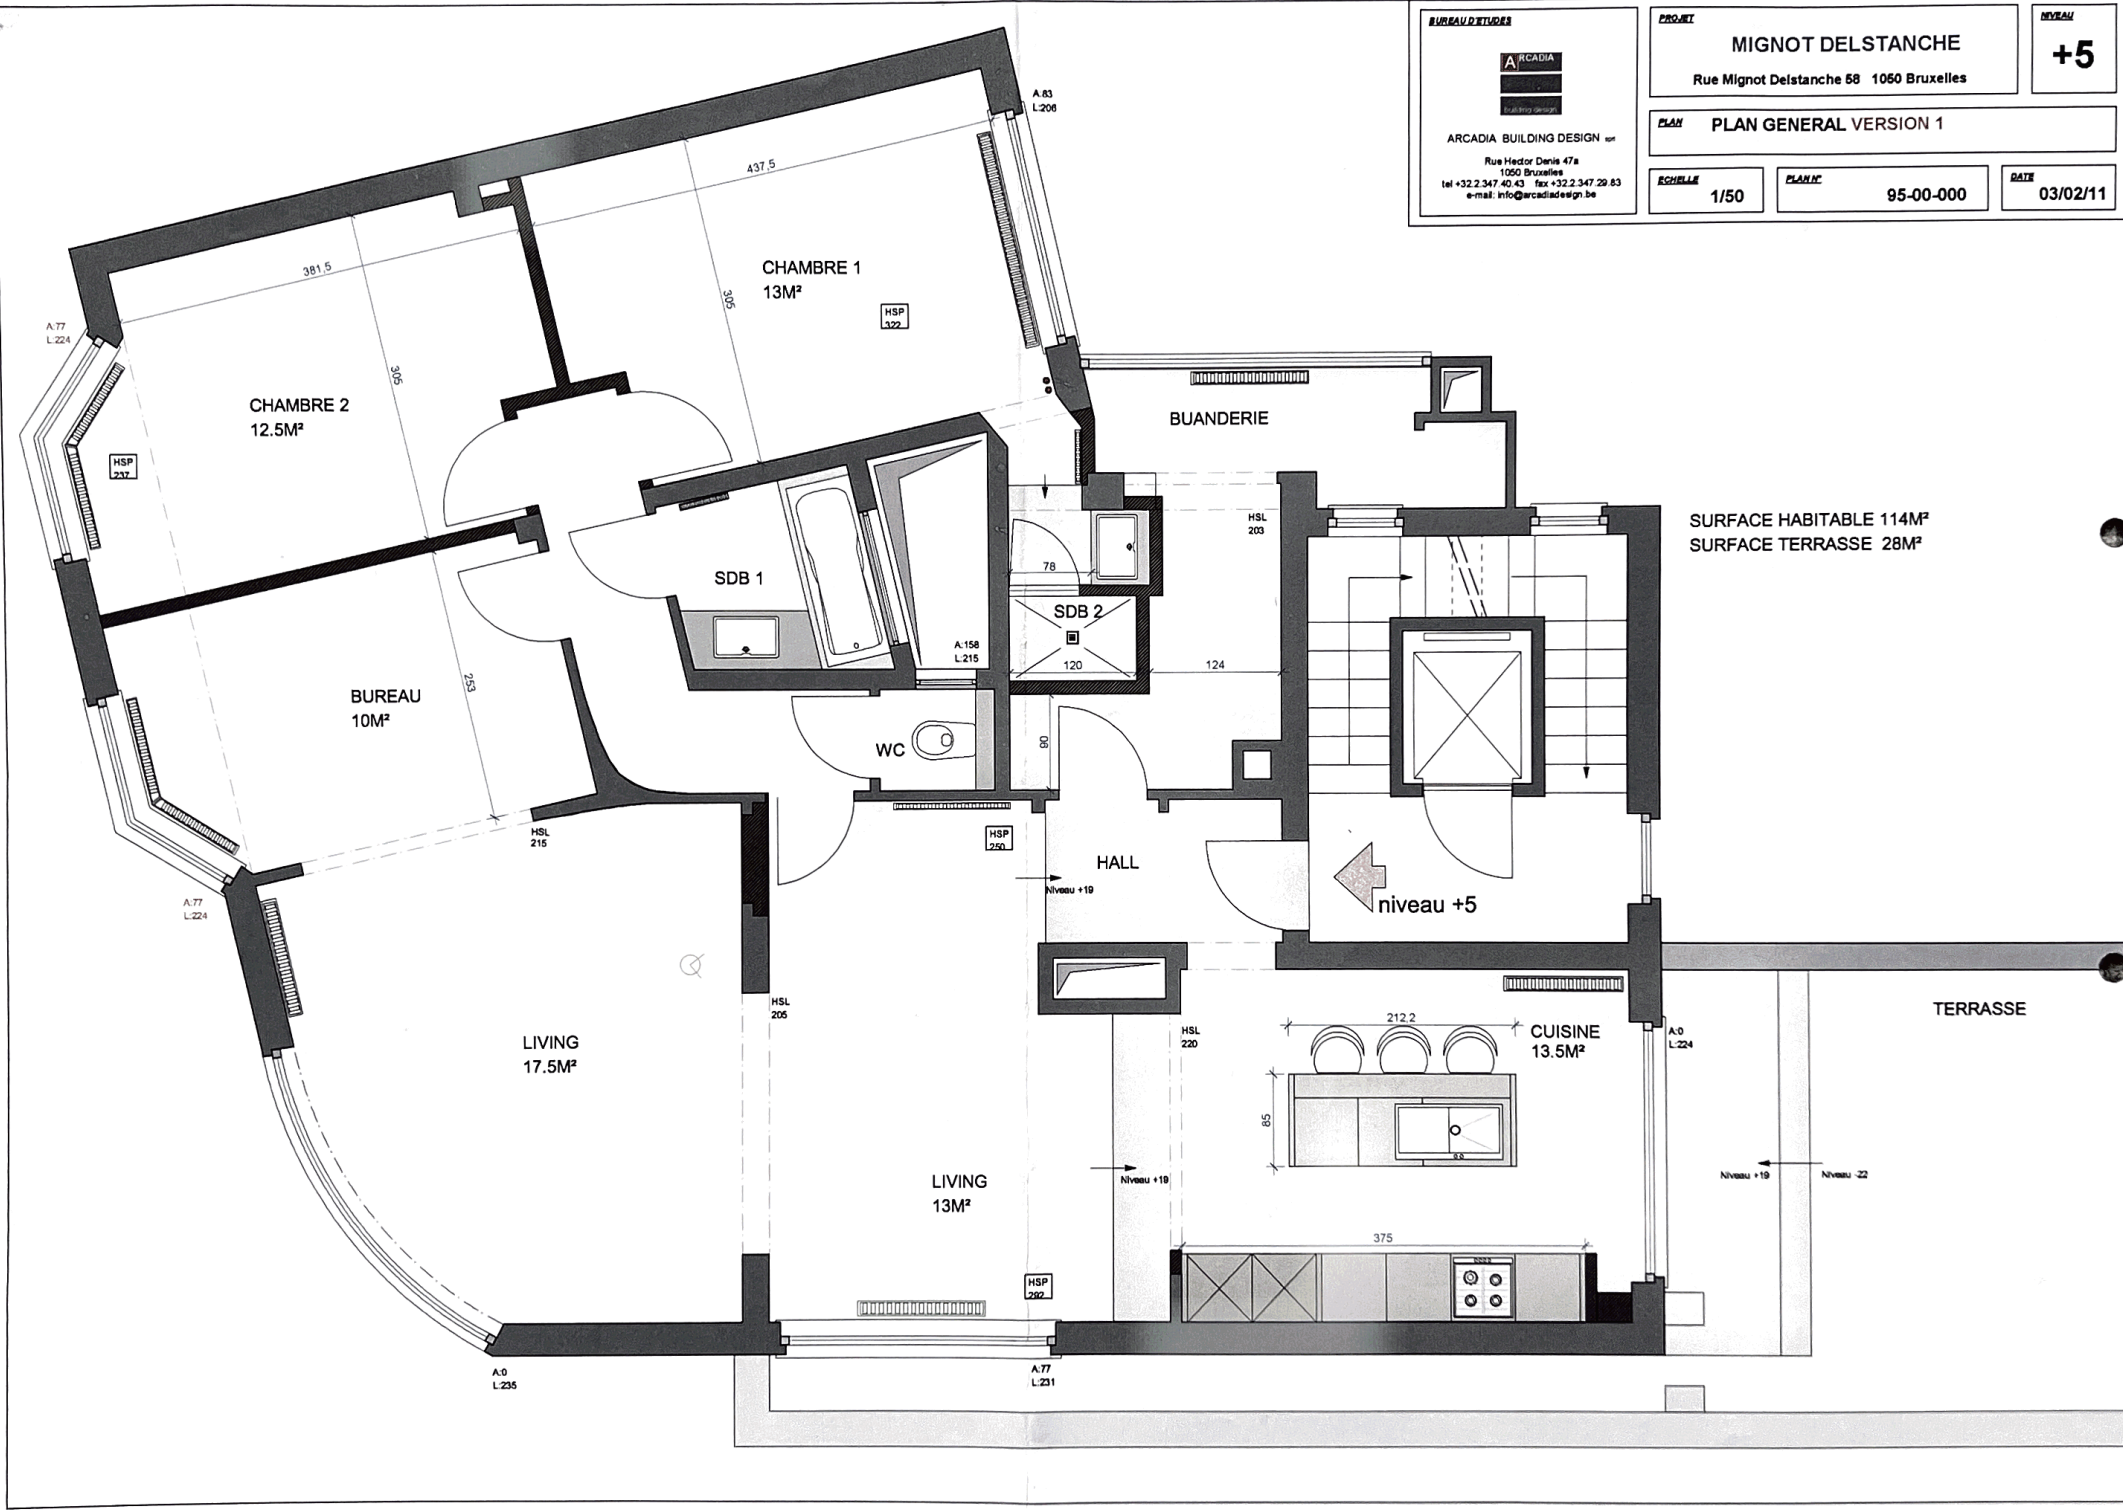


BUREAU D'ETUDES  ARCADIA BUILDING DESIGN sprl Rue Hador Denis 47a 1050 Bruxelles tel +32.2.347.40.43 fax +32.2.347.29.83 e-mail: info@arcadiadesign.be	PROJET MIGNOT DELSTANCHE Rue Mignot Delstanche 58 1050 Bruxelles	NIVEAU +5
	PLAN GENERAL VERSION 1	
ECHELLE 1/50	CLASSE 95-00-000	DATE 03/02/11



SURFACE HABITABLE 114M²
 SURFACE TERRASSE 28M²

niveau +5

Niveau +19 Niveau -2