


150

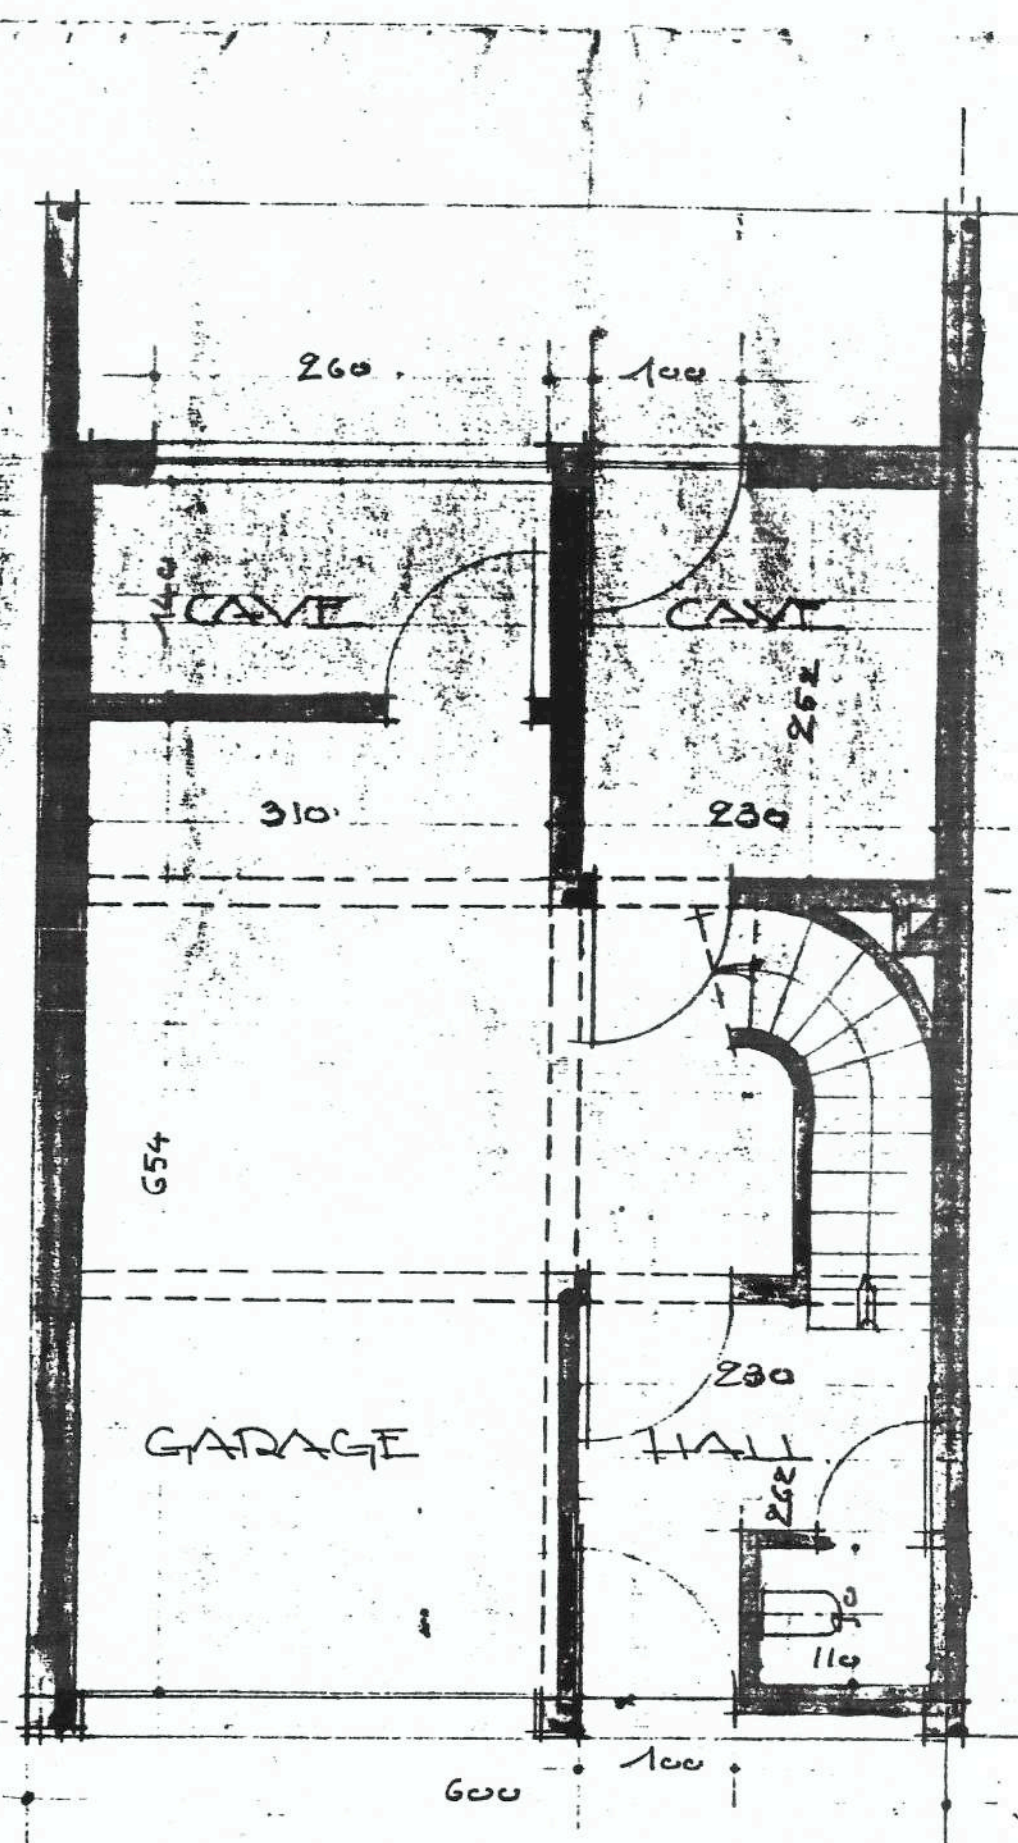

REZ-DE-CHAUSSEE

150

850

150

260

160

CORR & MANGER CUISINE

310

240

262

294

240

240

250

LIVING


560

272

220


220

1^{er} ETAGE

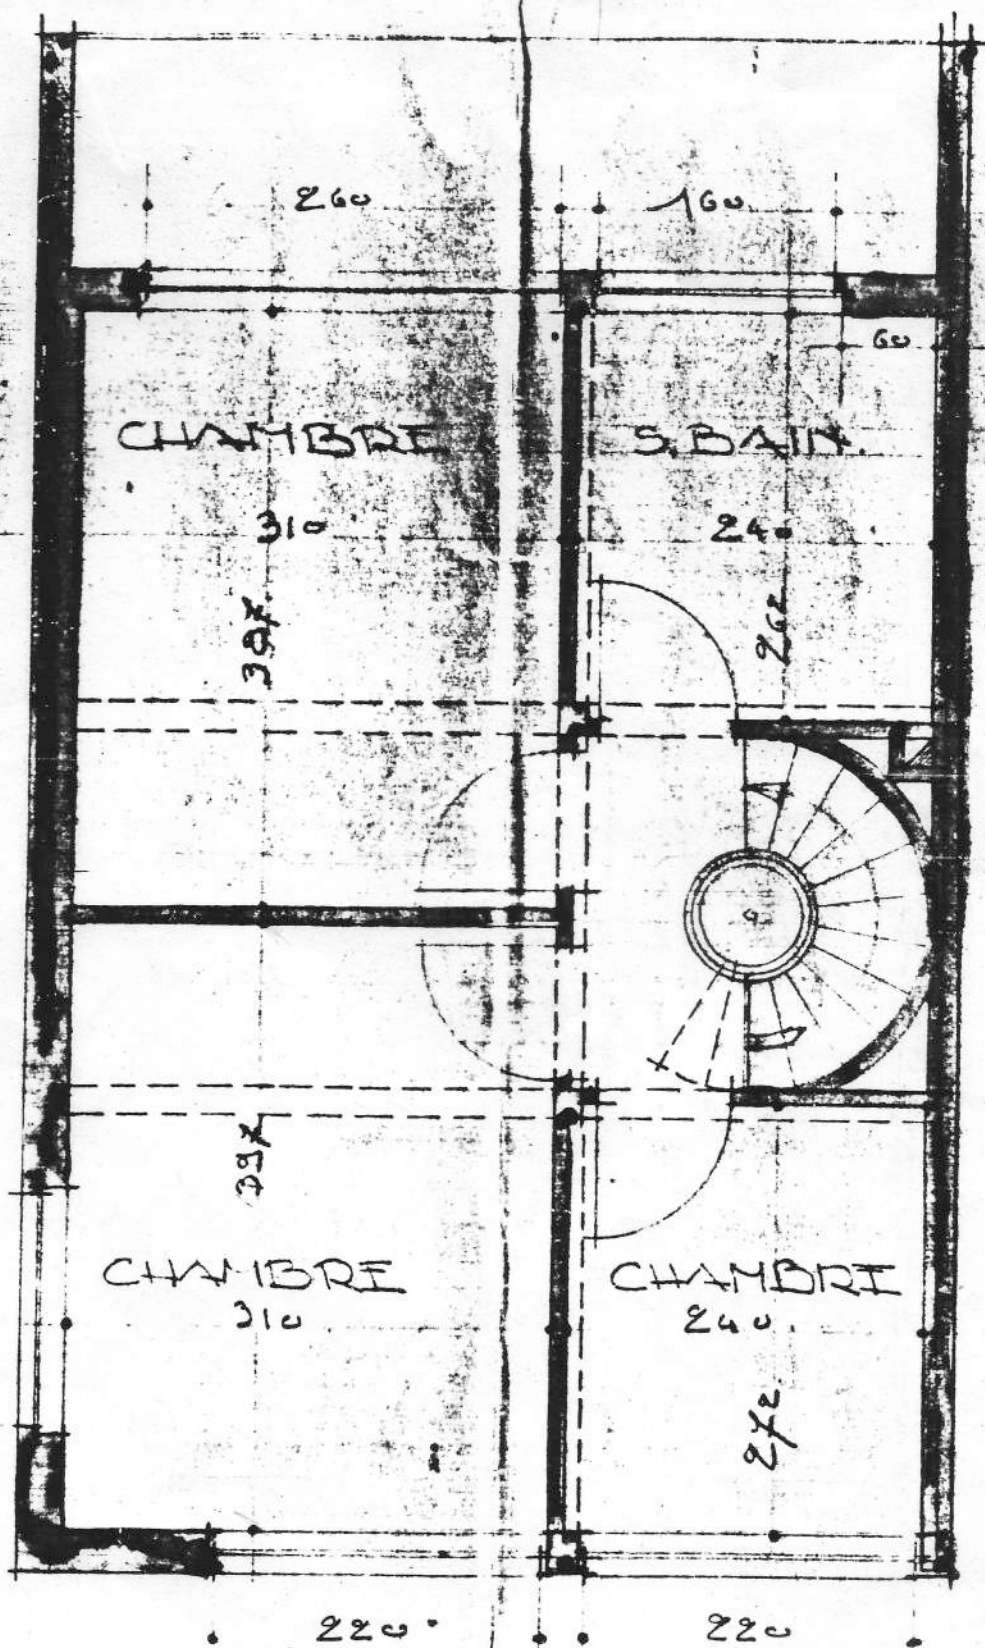


2^{ème} ETAGE.


1,8 = 3,310

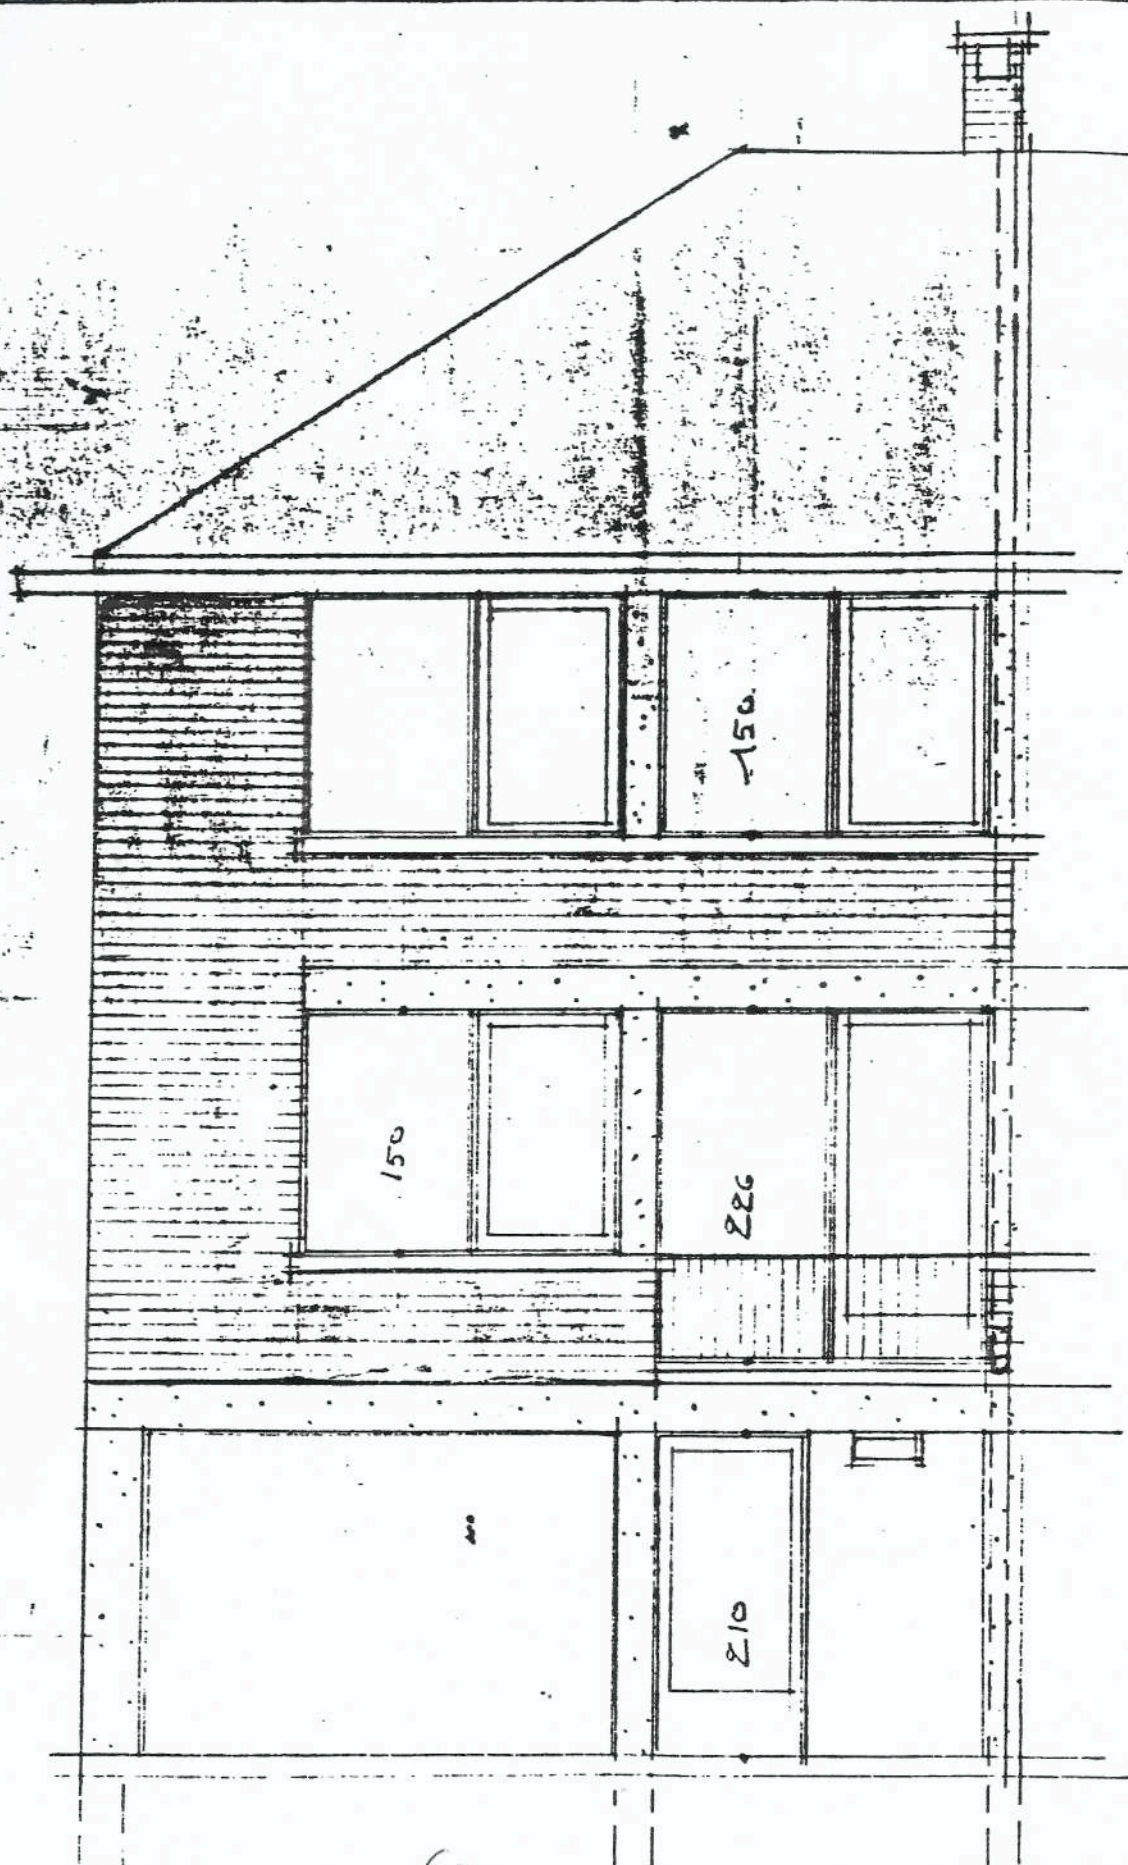

← 6 m →
FACADE PRINCIPALI

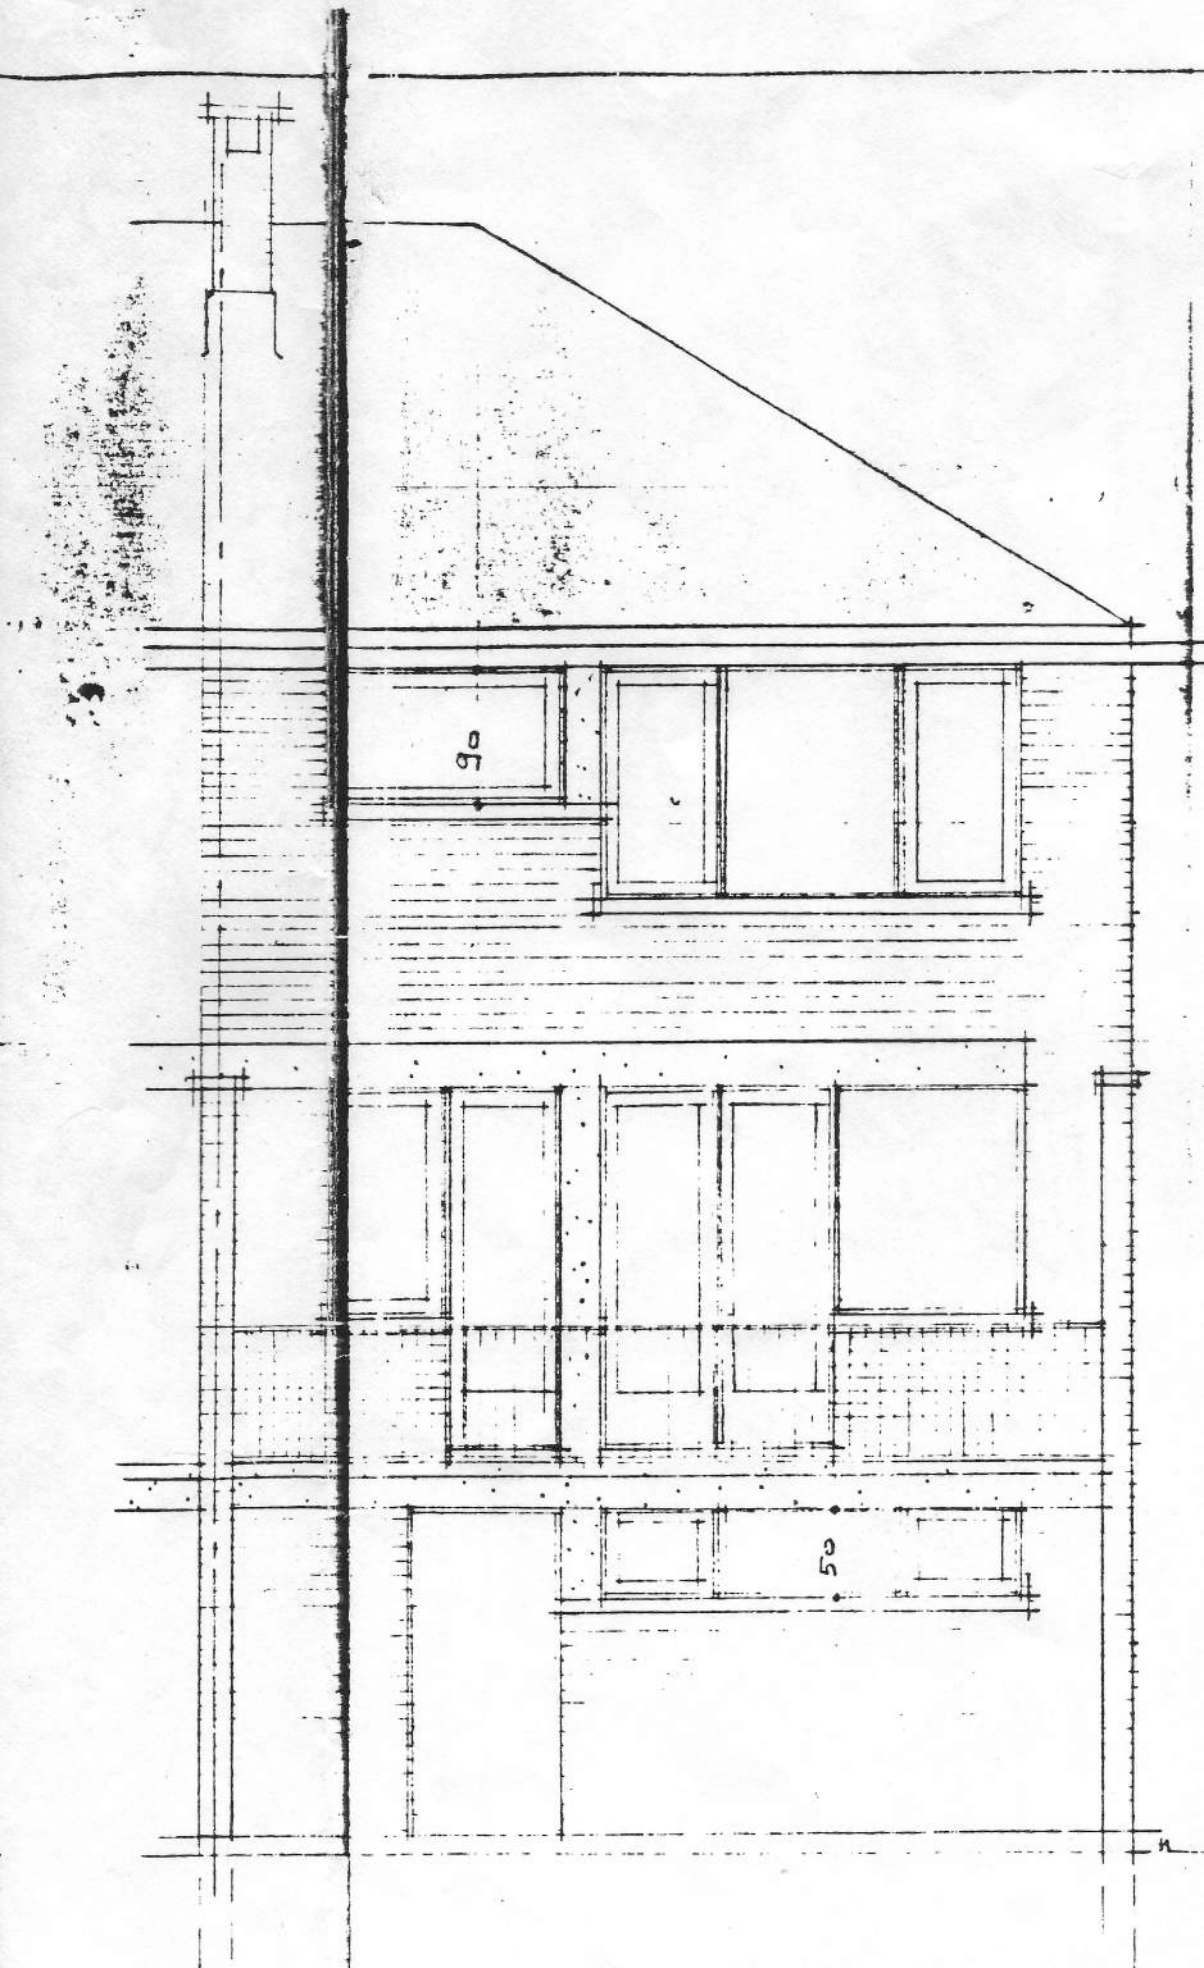

ALI FACADE POSTERIO

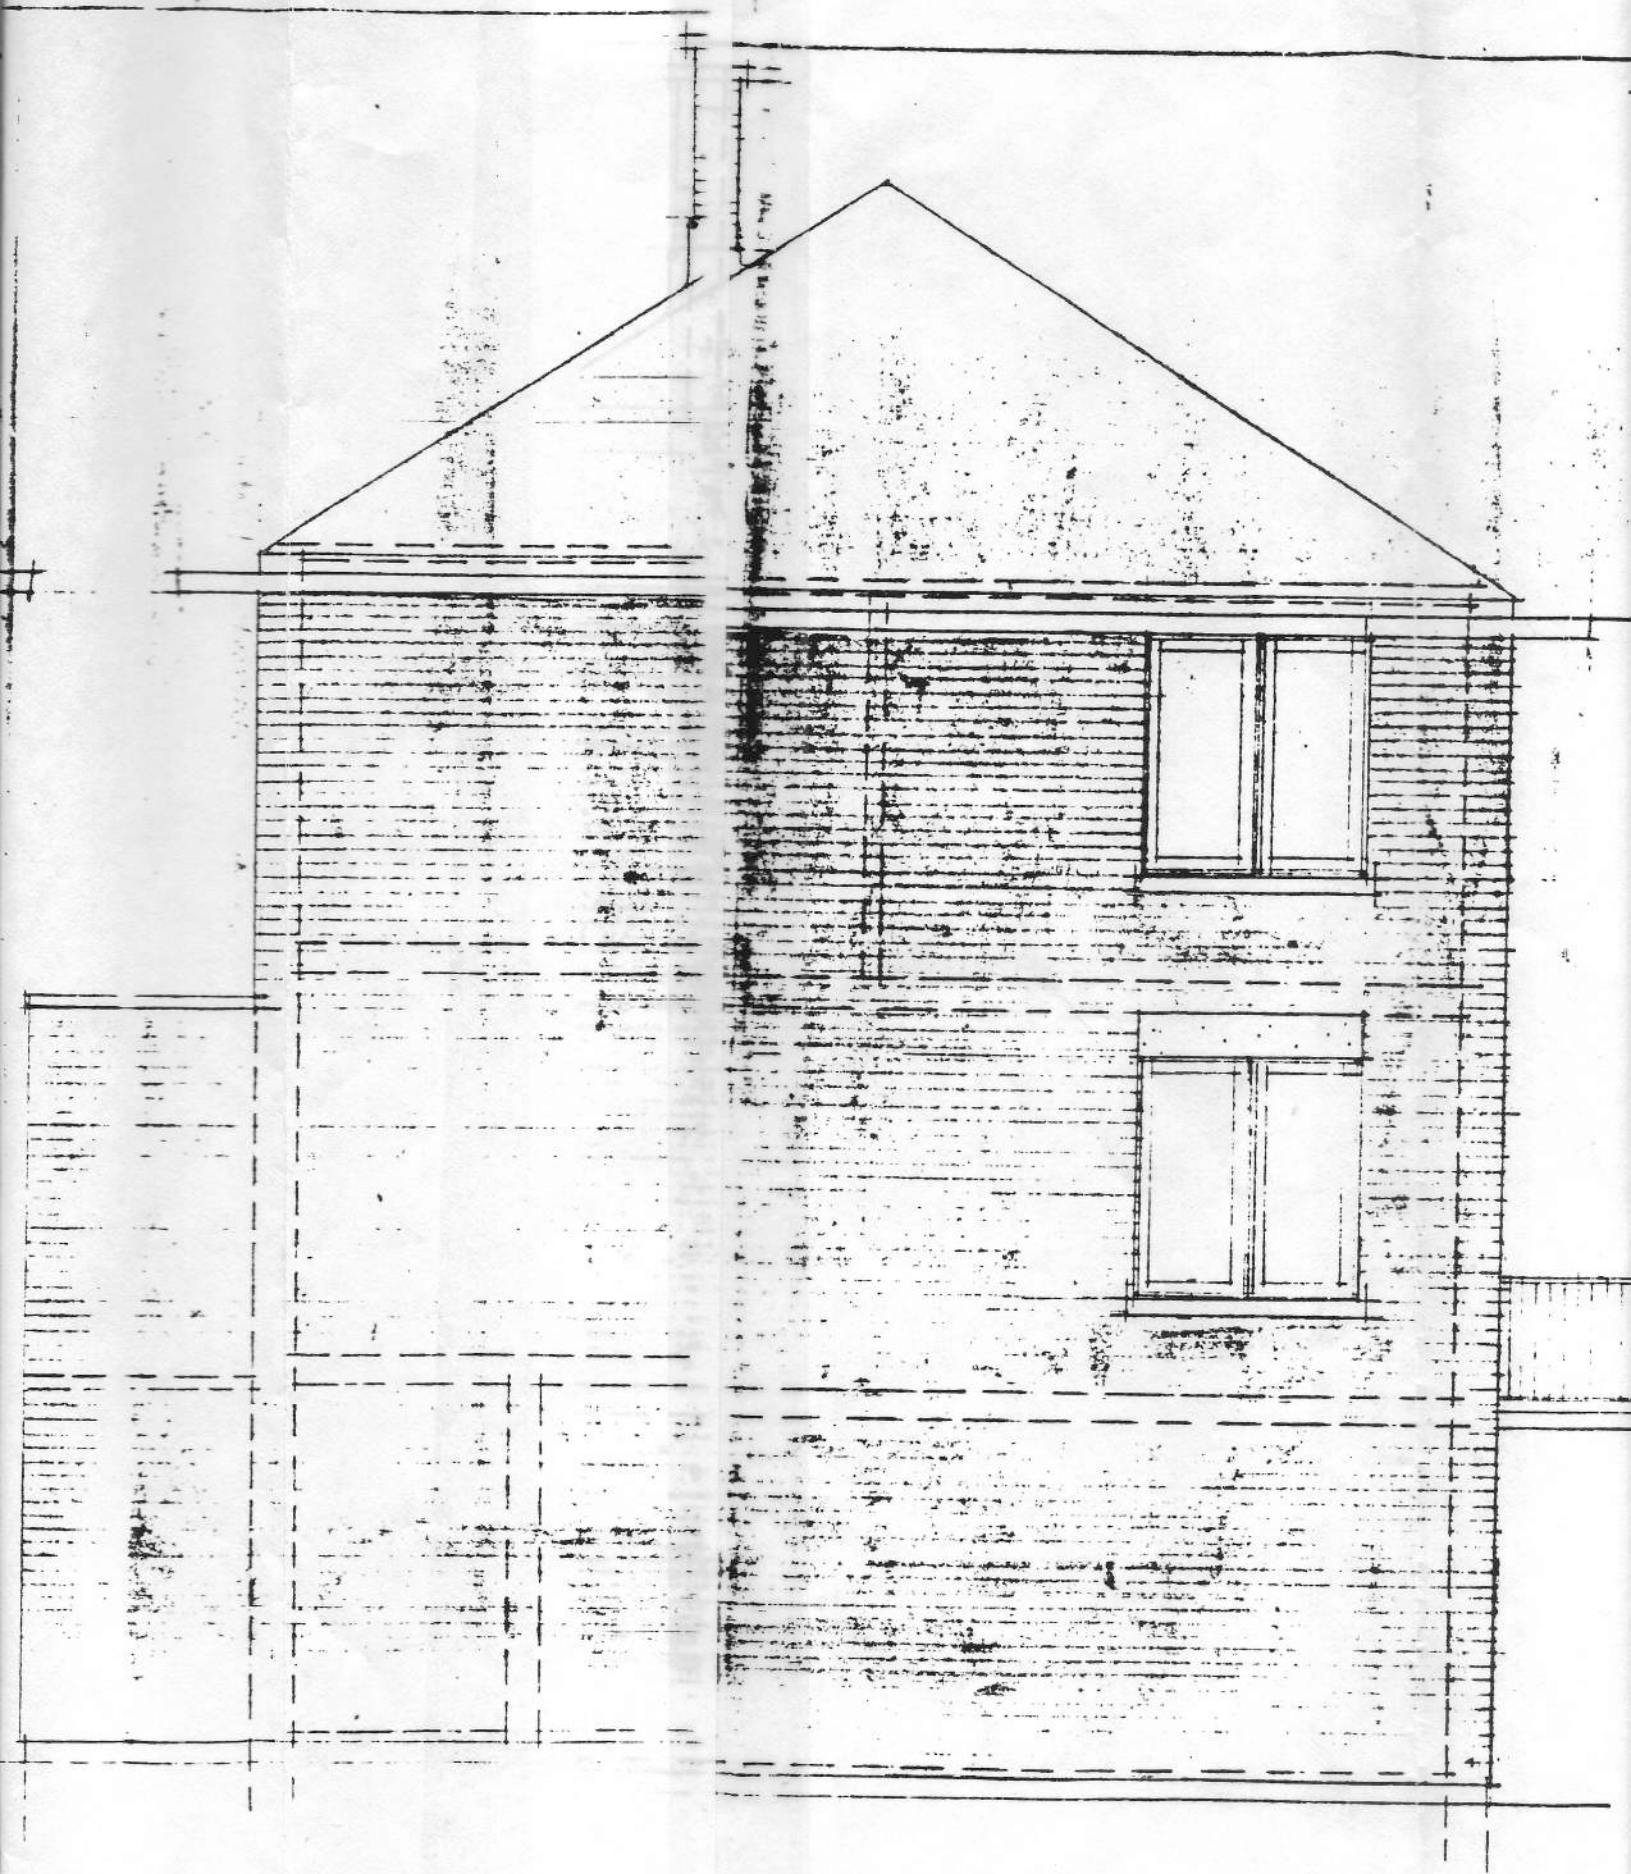

URTE FACADE LATERALE.