



MENELE SPRL
1390 GREZ-DOIGNEAU
MENELESPRL@GMAIL.COM

ELECTROTEST
Marc VANDERPAU
Expert
marc.vanderpaau@electro-test.be
GSM +32 47 22 17 62

Objet :
Appartement
étage D
20/01/2023 - Ech. 1/xx

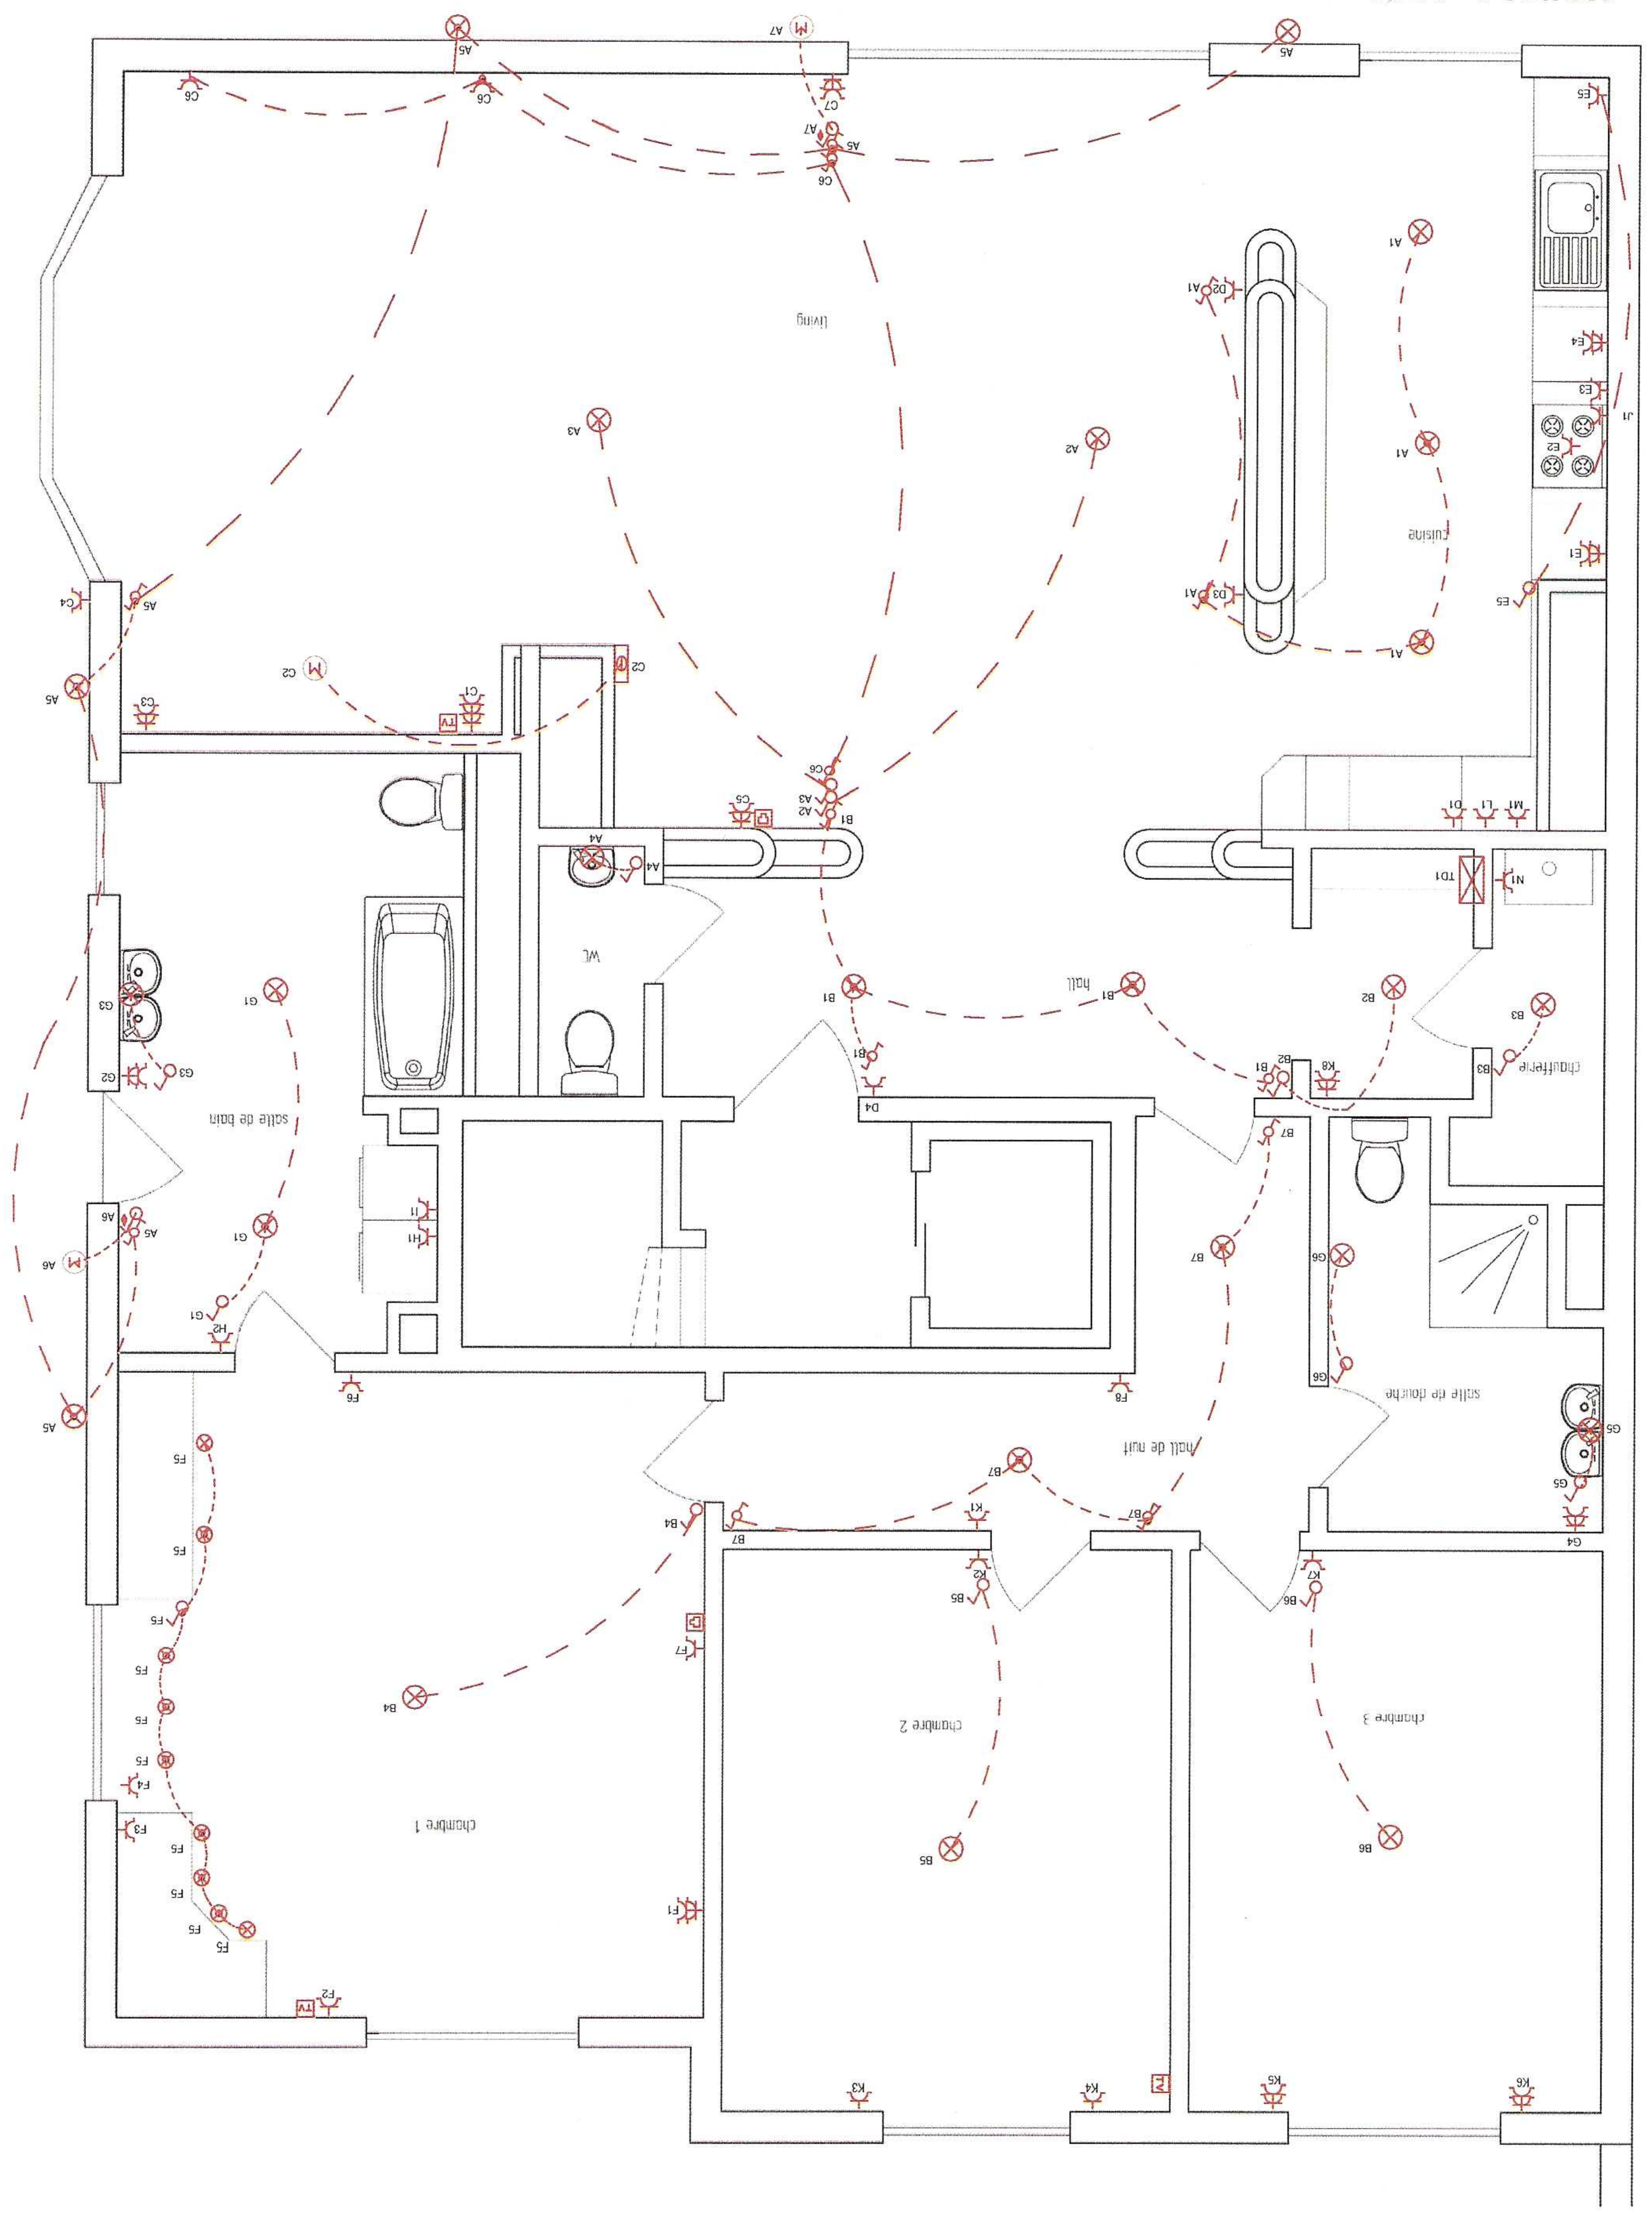

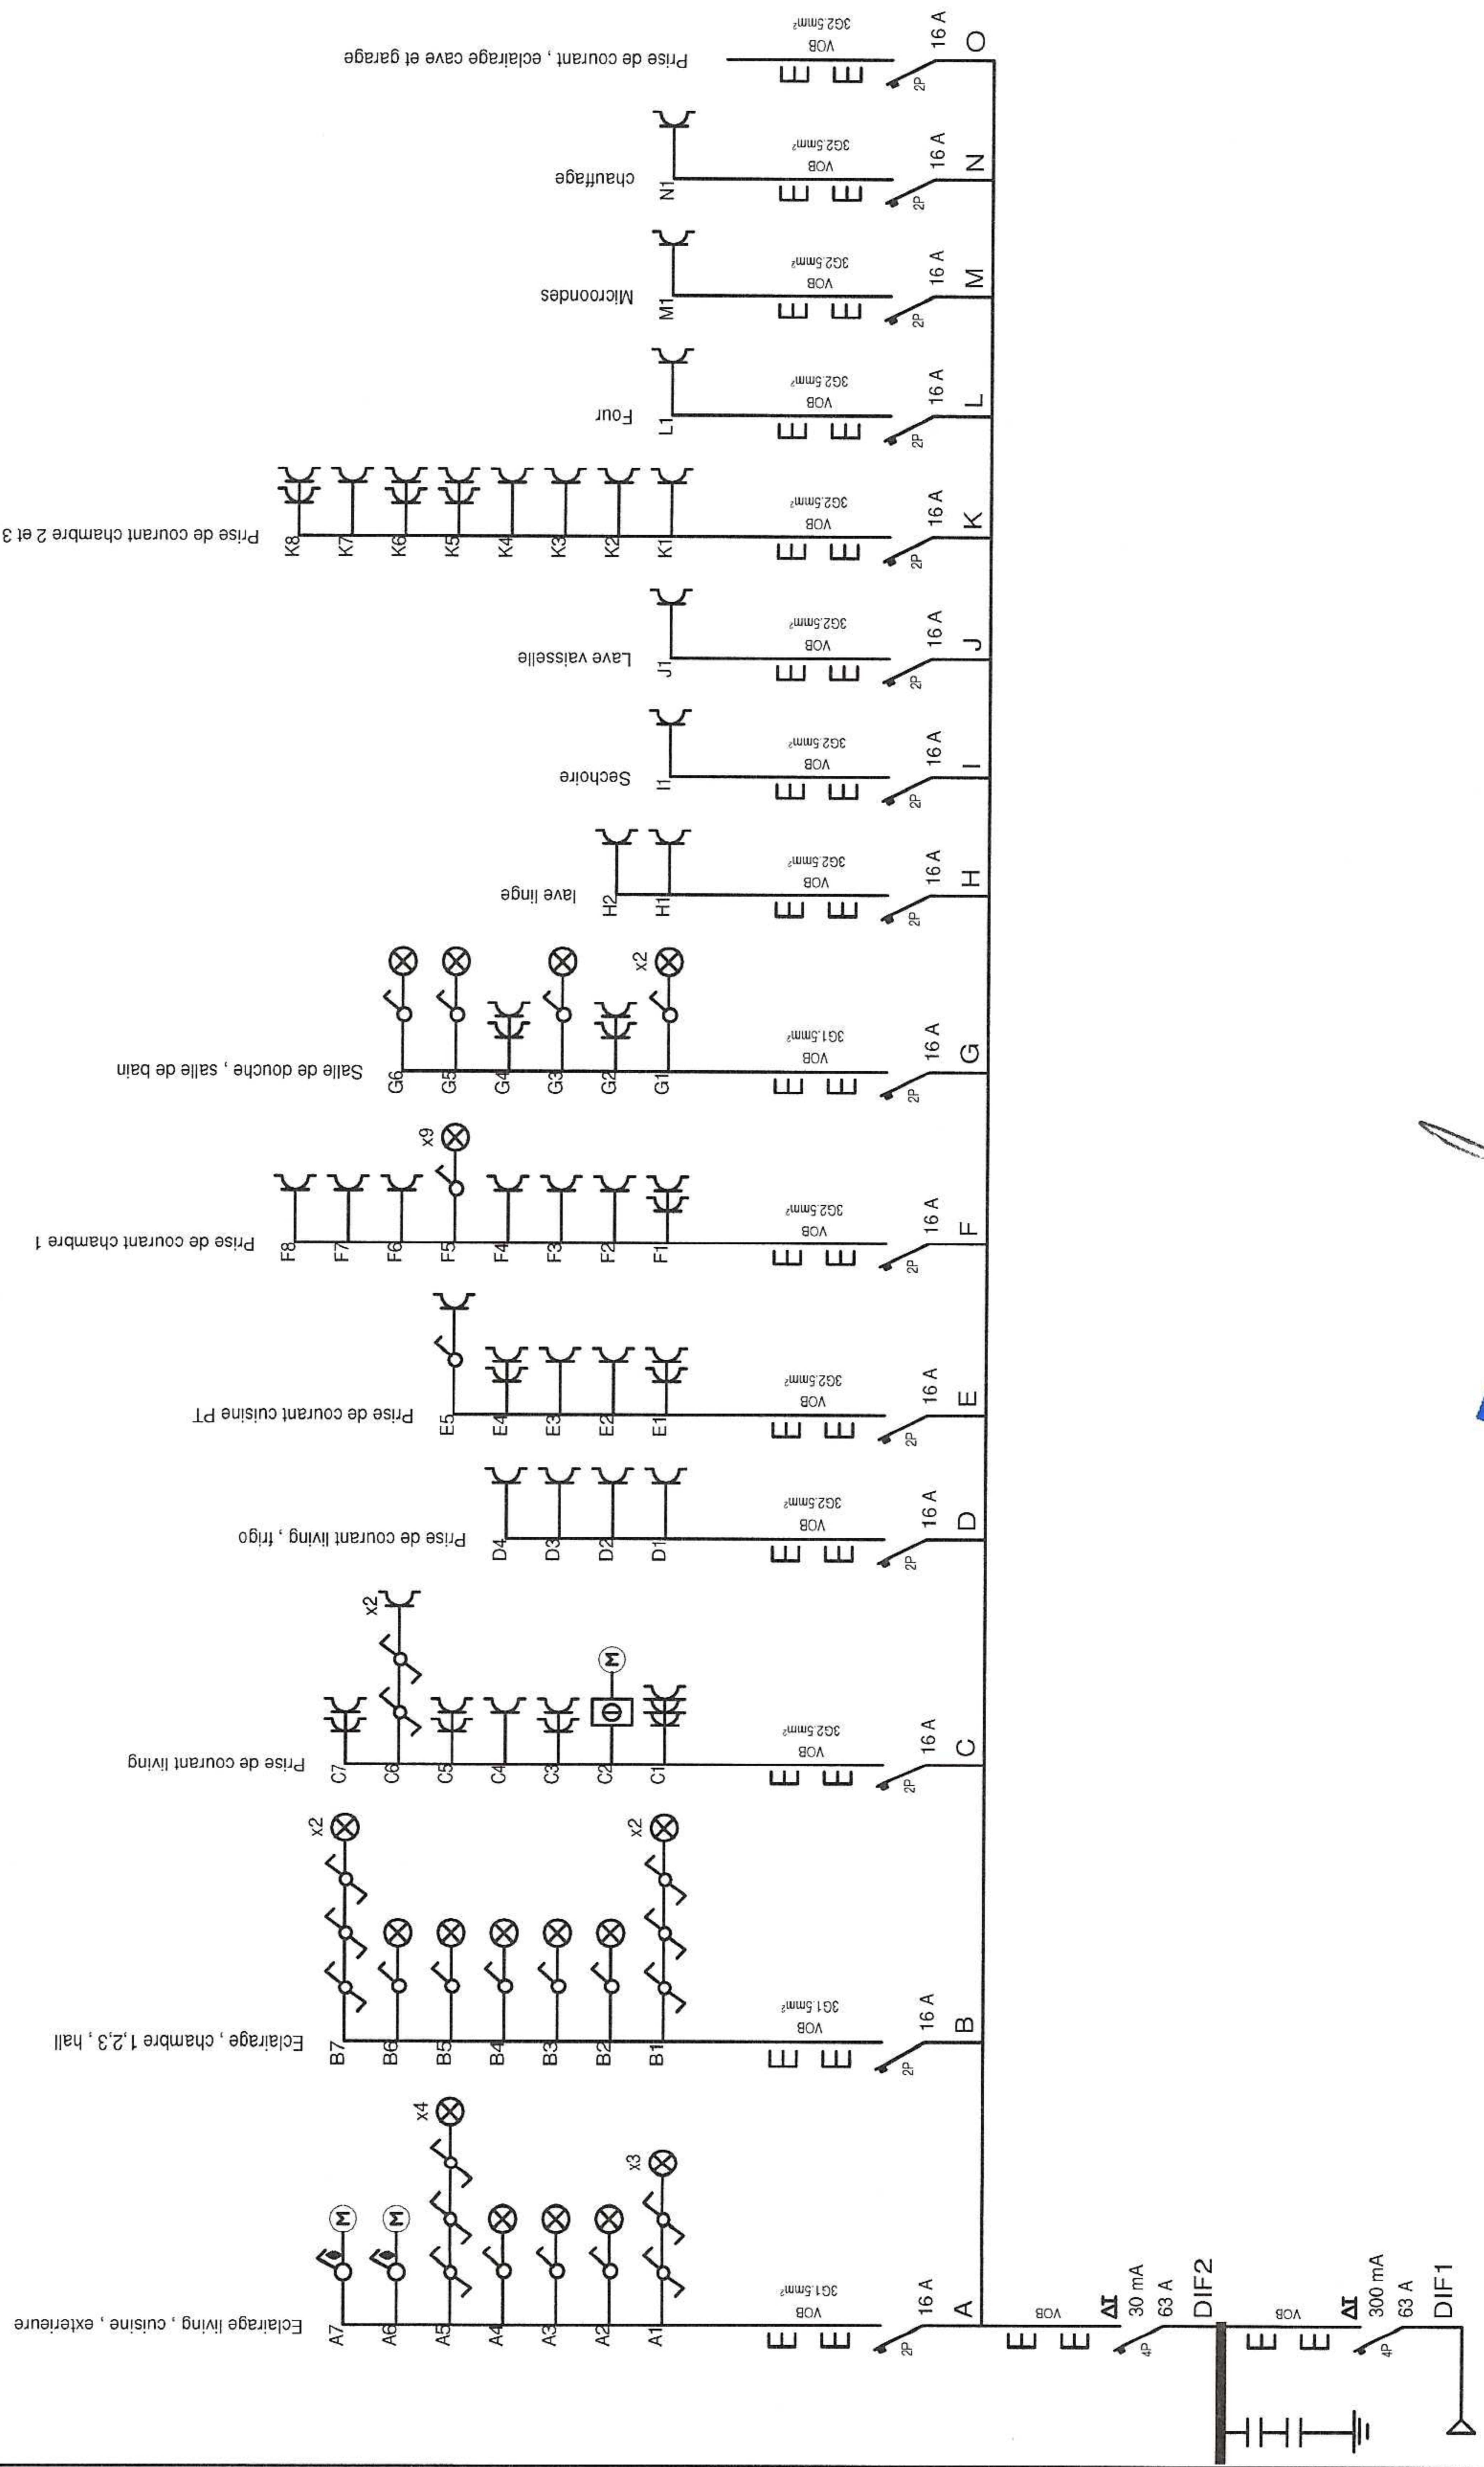

<p>INSTALLATEUR</p>	<p>CHANTIER</p>	<p>SCHEMA 1 A</p>	<p>alimentation : 230V~</p> <p>MENELE SPRL</p> <p>CHAUSSEE DE JODOIGNE 10</p> <p>1390 CREZ-DOICEAU</p> <p>MENELESPRL@GMAIL.COM</p>
---------------------	-----------------	-------------------	---

